



Kirkwood Landmarks Commission

Application for Certificate of Appropriateness

Please submit the application with supporting documentation by the first Wednesday of the month to the Building Department. Failure to supply sufficient information may result in the application being denied or postponed. It is recommended that you or your representative be present at the Landmarks Commission meeting on the second Wednesday of the month at 6:30 p.m. in City Hall.

1. **Property Address** 324 North Taylor, Kirkwood MO 63122

2. **Property Status**
- Local Landmark Designation
 - National Register of Historic Places
 - Within a Historic District

3. **Name of Applicant** Monte Herring - Herring Design & Development

Mailing Address 230 E Madison

City/State Kirkwood, MO Zip Code 63122

Office Phone () Cell Phone (314.) 276-3781

Home Phone () E-Mail monte@herringdevelopment.com

4. **Relationship of Applicant to Property** Contractor for property owners John and Theresa Vella

- Owner
- Contractor
- Architect
- Lawyer
- Other - Please specify _____


5. **Existing Building Use** Single family residence rental property

6. **Proposed Building Use** Permanent single family private residence for owners

7. **Proposed Change to** Primary Structure Accessory Structure Landscape Element

8. **Nature of Proposed Change**

- Demolition
- Addition
- Alteration to Exterior
- New Construction
- Other - Please Specify _____
- Window Configuration
- Sign Erection or Placement
- Fence
- Landscape or Hardscape Element

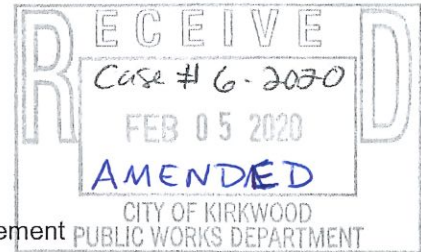

9. **Description of Proposed Improvements** Construction of new single family residence and

detached two car garage

Amended to change 3-season room on southeast corner of house to unenclosed covered porch to meet floor area ratio regulations.

10. **Accompanying Documentation (8 copies each)**

- Site Plan
- Elevations
- Floor/Building Plans
- Other – Please Specify _____
- Structural Report for Demolitions
- Landscape Plan
- Photos

11. **Existing Materials/Construction**

- Wood Frame
- Brick
- Stone
- Block
- Stucco
- Other _____

12. **Proposed Materials/Construction**

- Wood Frame
- Brick
- Stone
- Block
- Stucco
- Other _____

13. **If materials differ from existing, explain reasons** Materials reflect the subject homes selected to inspire this project. The materials also have superior durability. longevity. When combined with the architecture, this will result in achieving a superior and charming residence w/ historical significance, providing greater long term value to the North Taylor historical district

14. **Material samples should be available for review at Commission meeting (preferable) or on site.**

Site Location of Materials _____

I understand the work will not begin until the Landmarks Commission completes its review of this application.

Signature Monte Herring Date February 5, 2020
 Please print name Monte Herring September 2, 2020

COMMISSION ACTION Approved Approved with Conditions Disapproved


Signature _____ Date _____

Conditions _____

Comments/Recommendations _____

TAYLOR AVENUE

WASHINGTON AVENUE

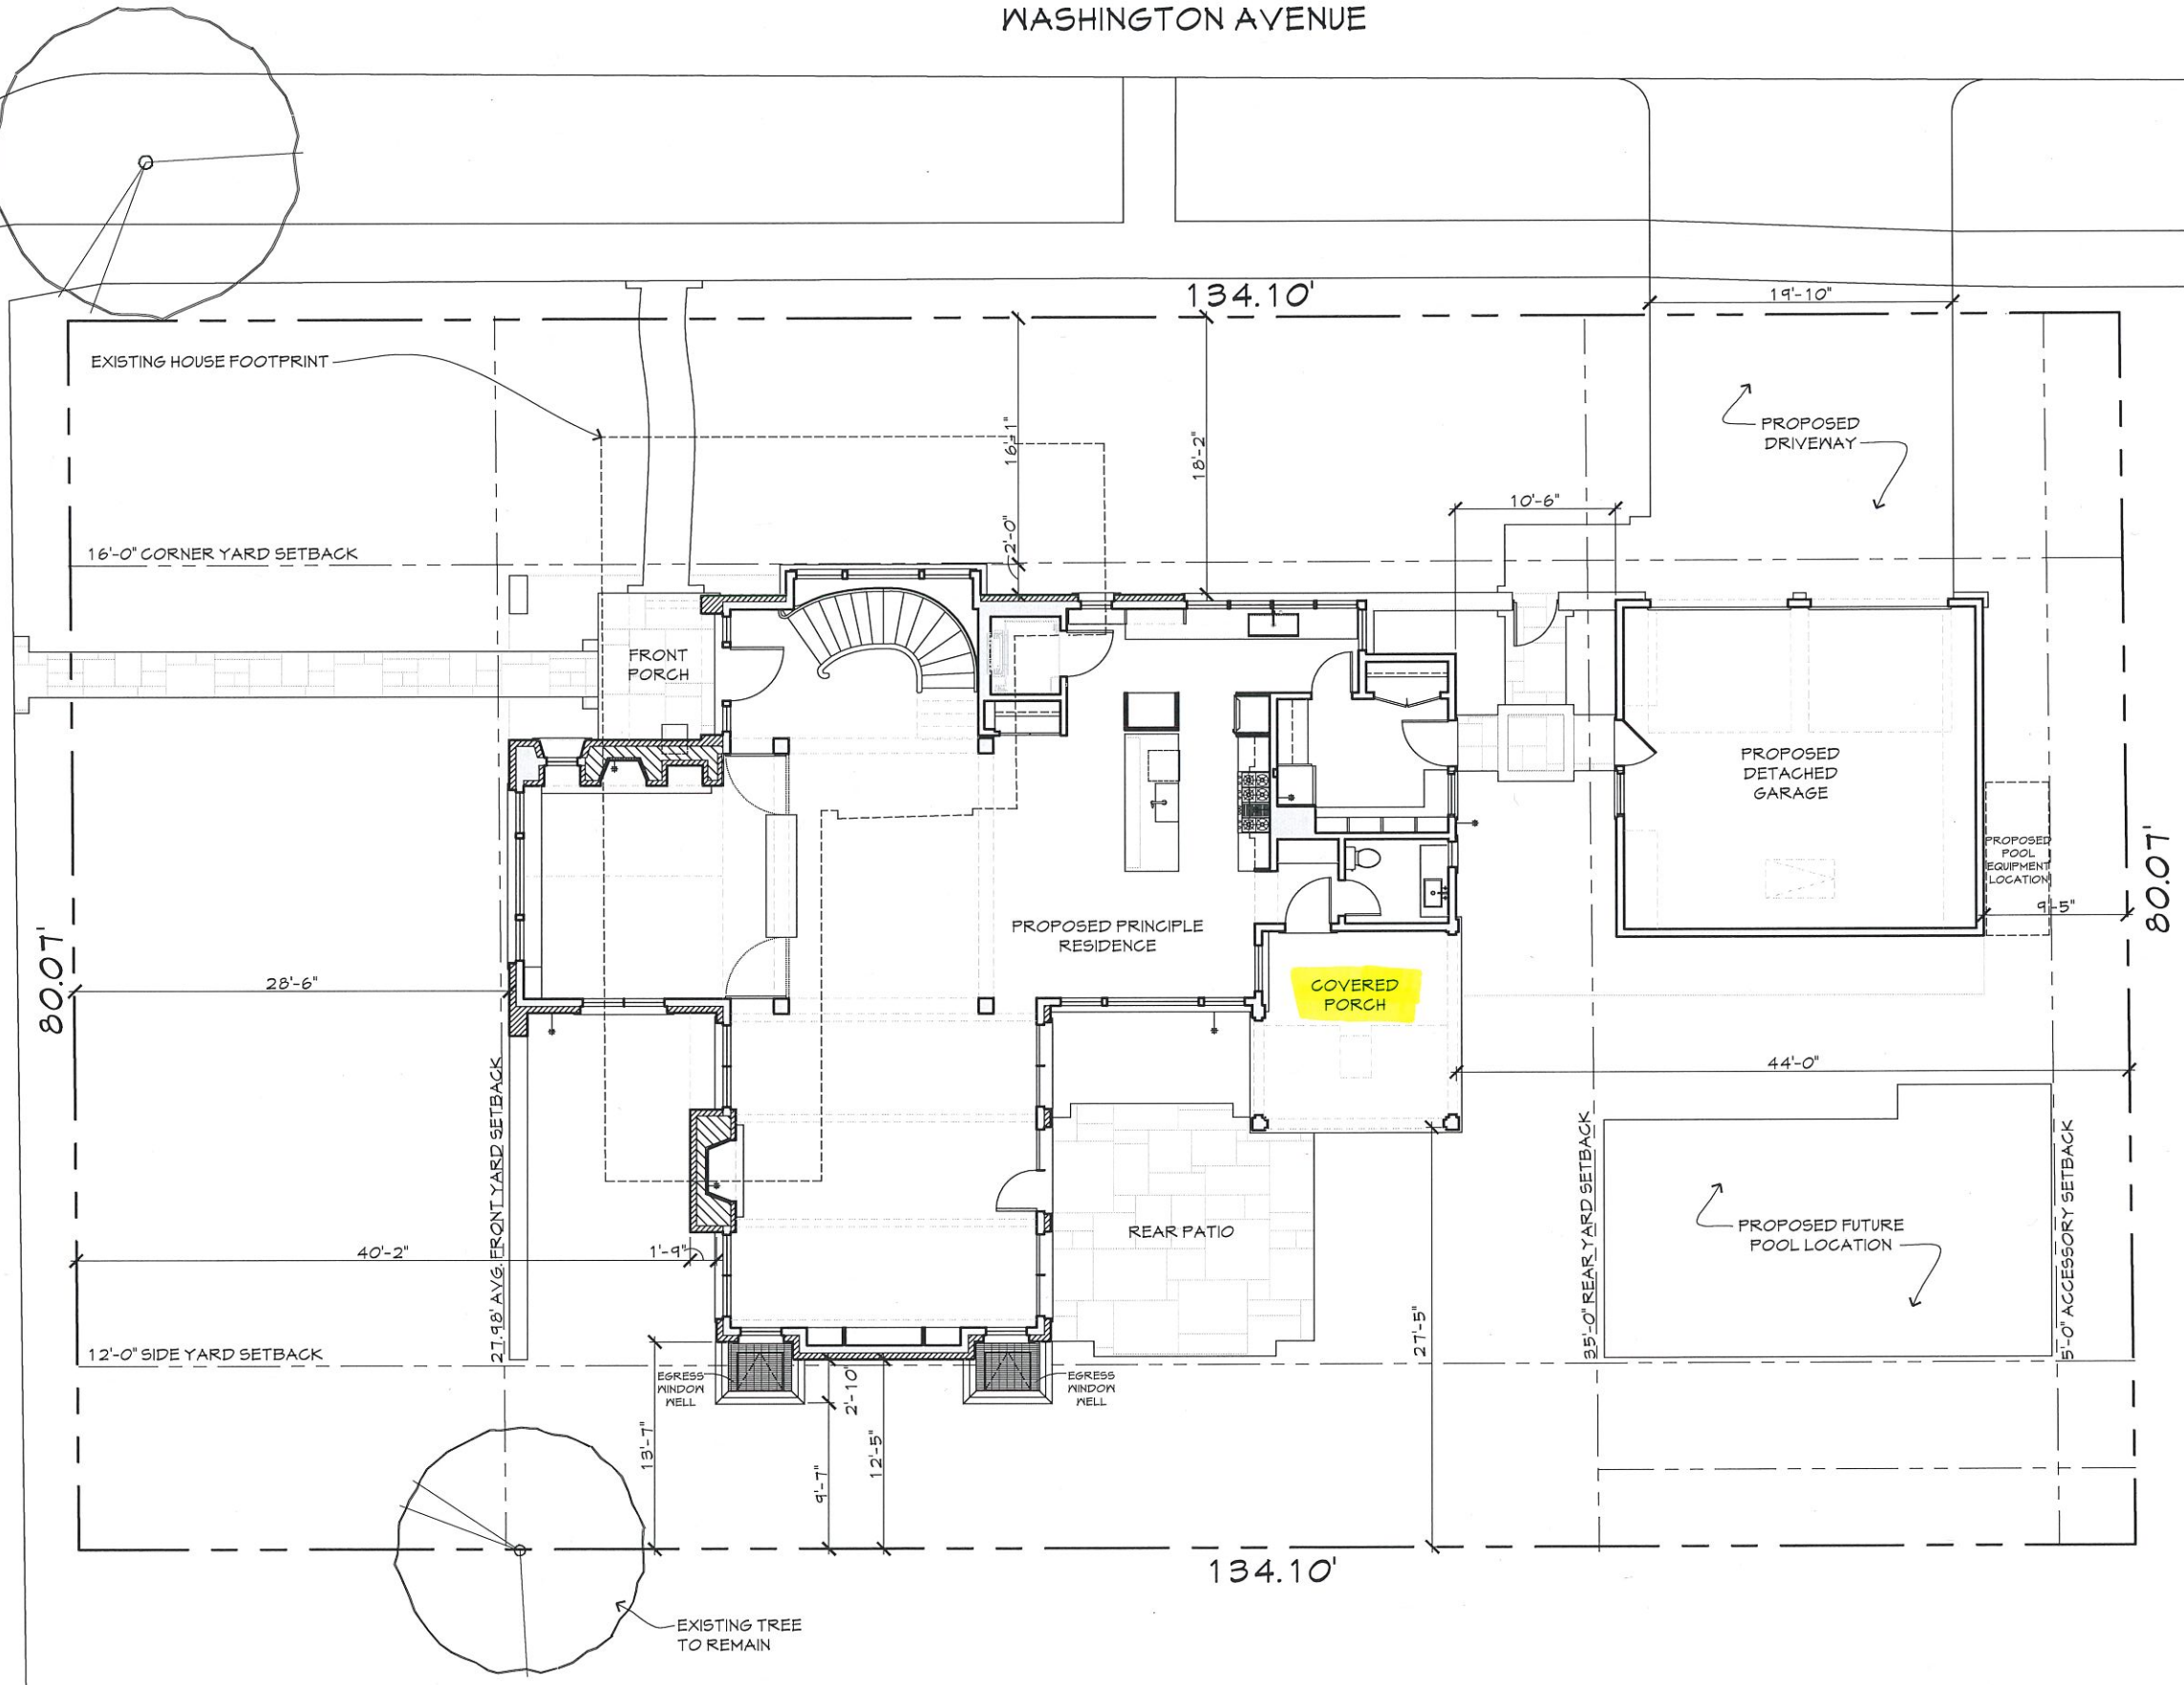



MICHAEL ABRAHAM
ARCHITECTURE

PRIVATE RESIDENCE
324 N. TAYLOR AVENUE KIRKWOOD, MO

8.11.2020

148 Burlington Avenue
Clarendon Hills Illinois 60514
P 630.655.9417
michael-abraham.com

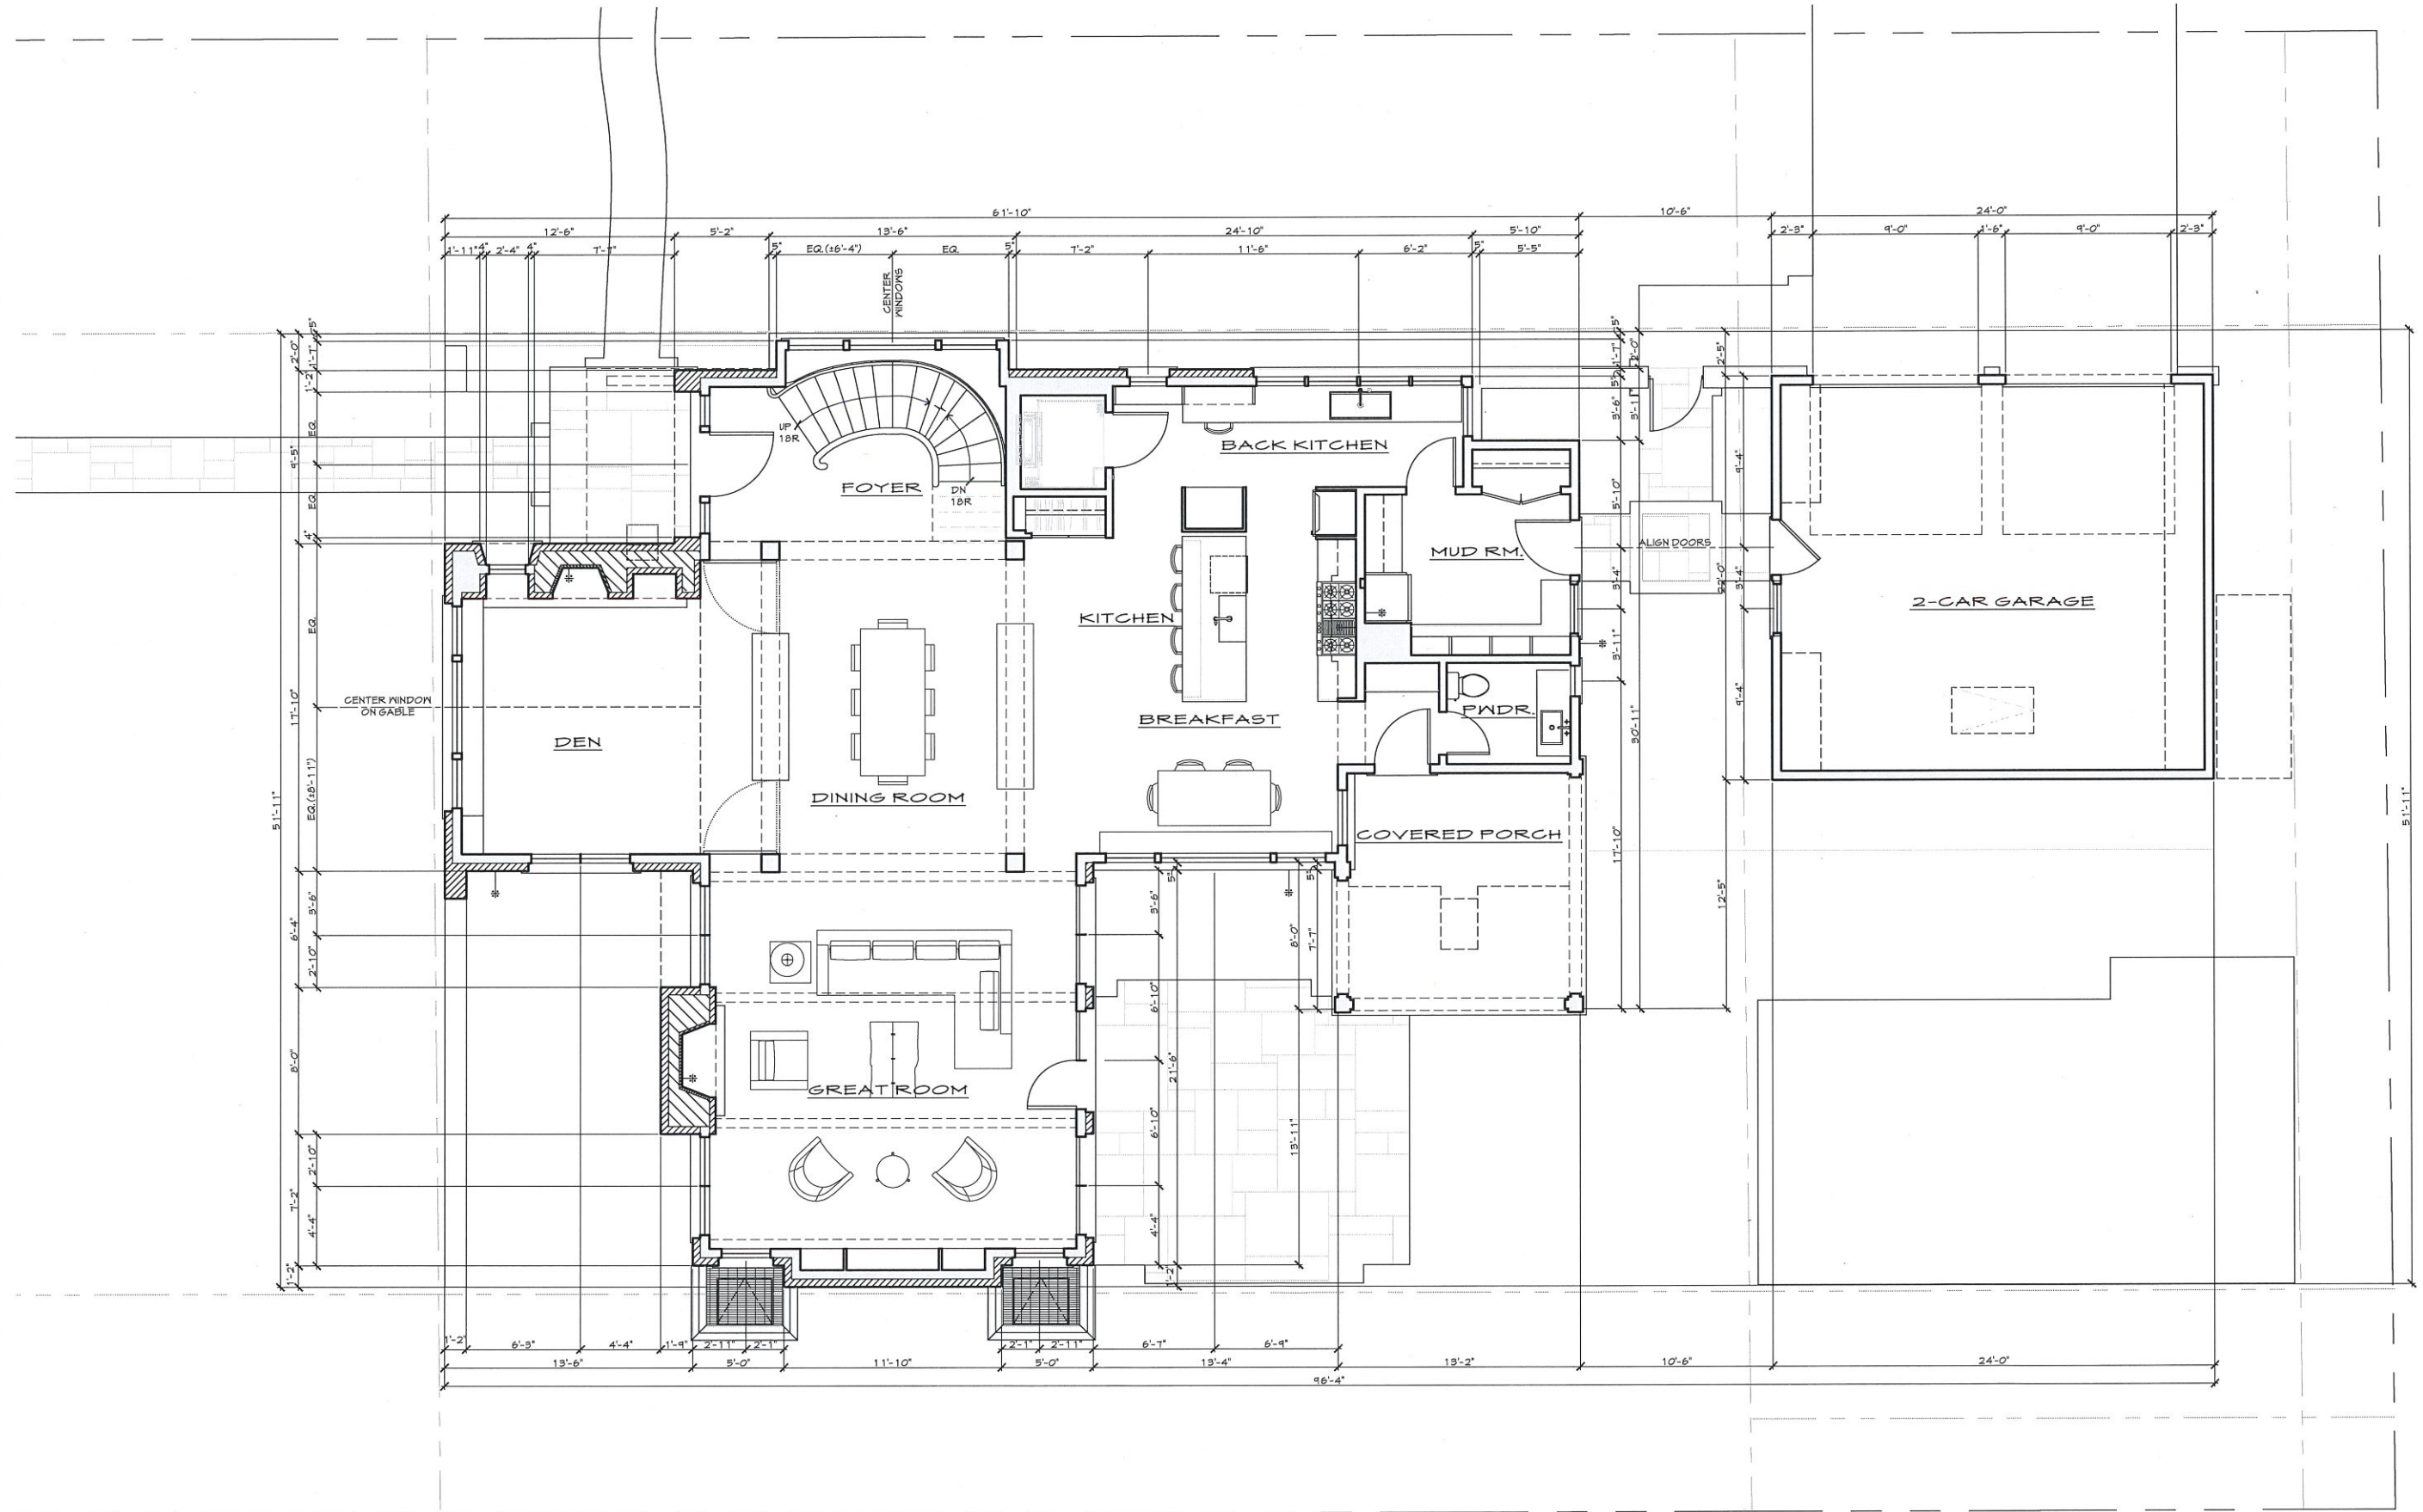

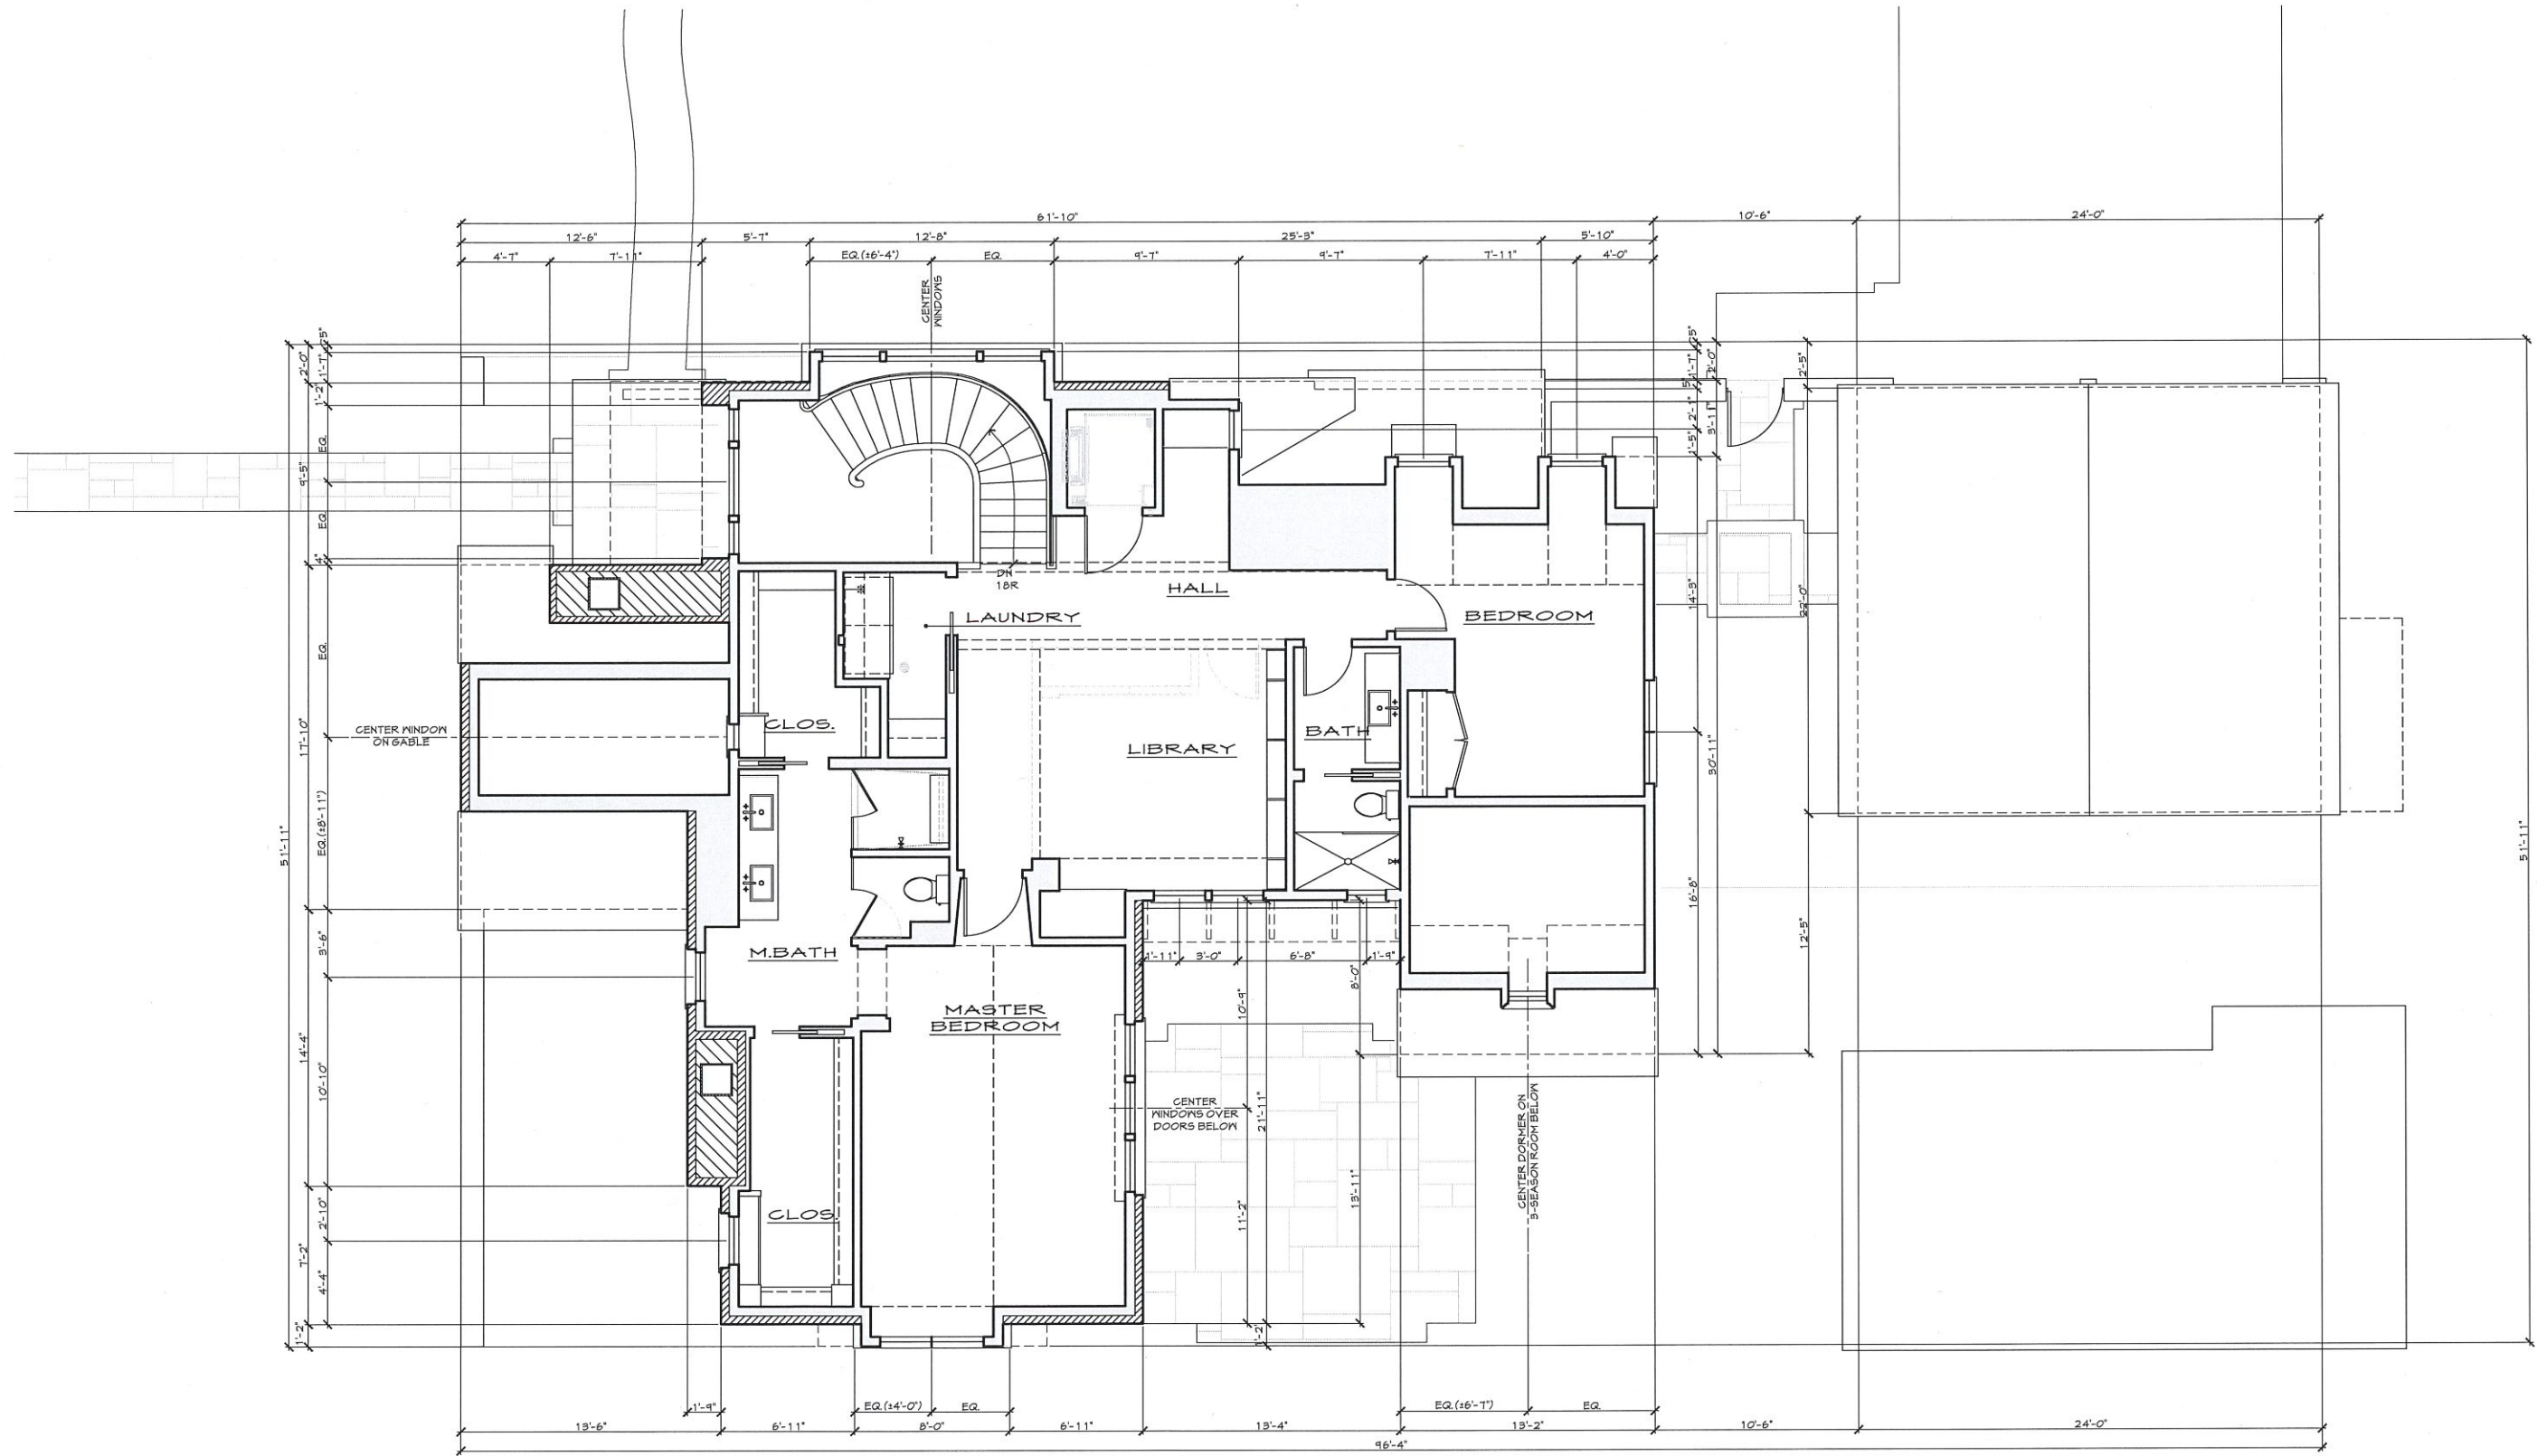



SOUTH ELEVATION
SCALE: 1/4" = 1'-0"



EAST ELEVATION
SCALE: 1/4" = 1'-0"



NORTH ELEVATION
SCALE: 1/4" = 1'-0"



WEST ELEVATION
SCALE: 1/4" = 1'-0"